




# ROYAL NATIONAL LIFE-BOAT INSTITUTION.

SUNDERLAND STATION (NORTH DOCK)



BOATSHED AND SLIPWAY

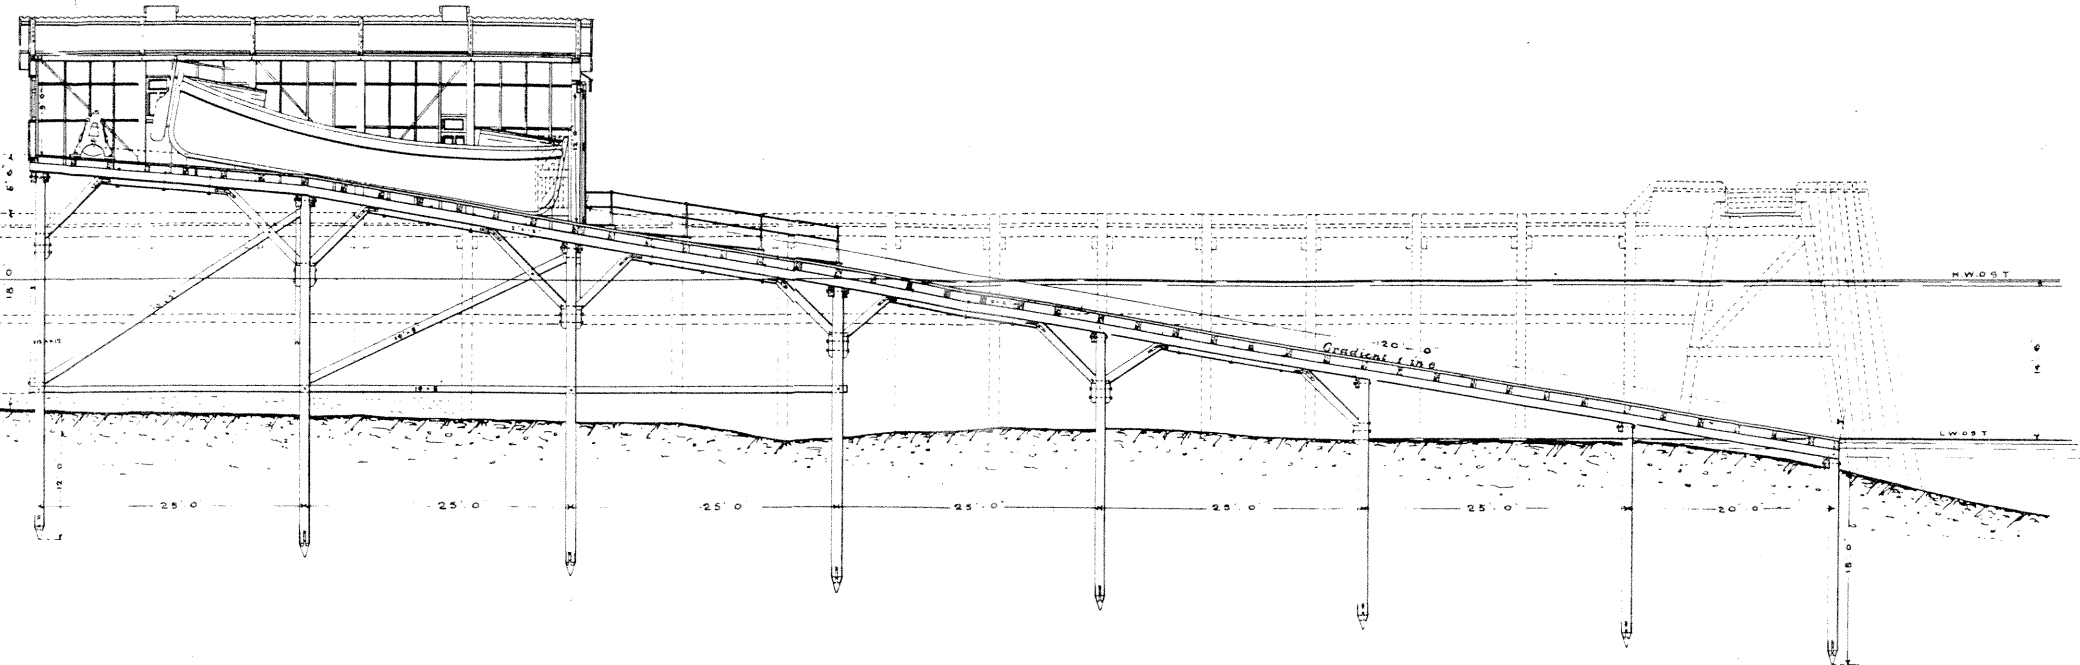


N. E. RLY. LANDING STAGE

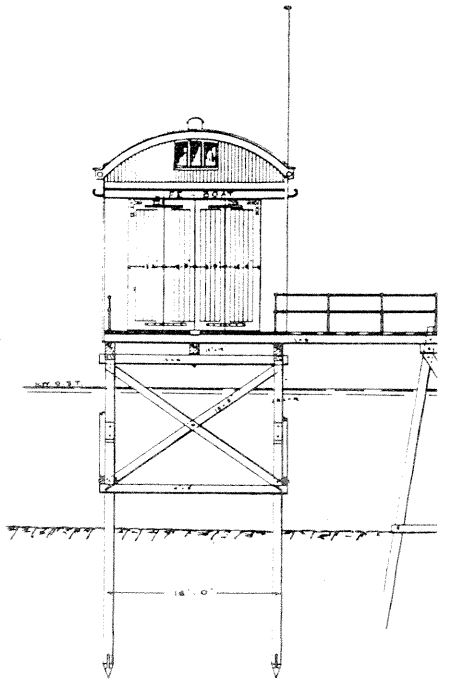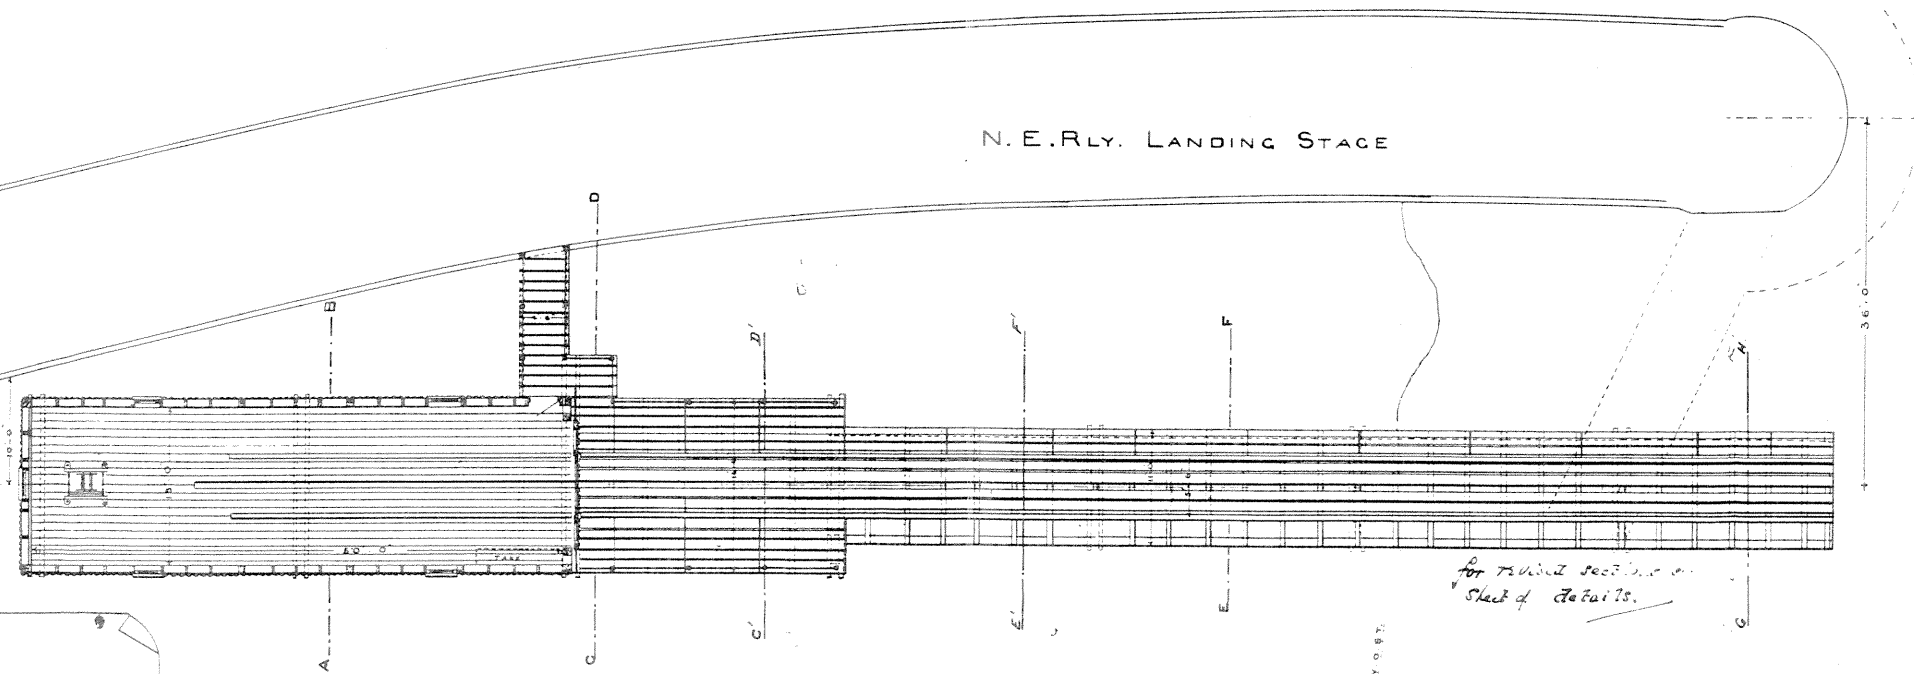

CROSS SECTION ON LINE C. D.

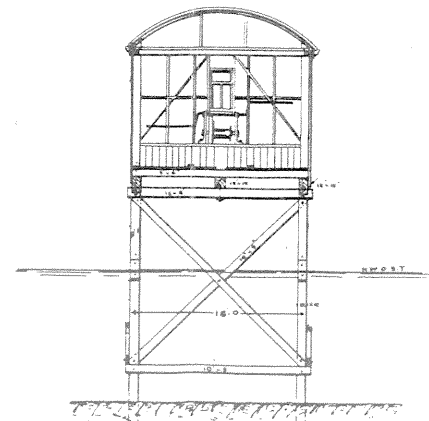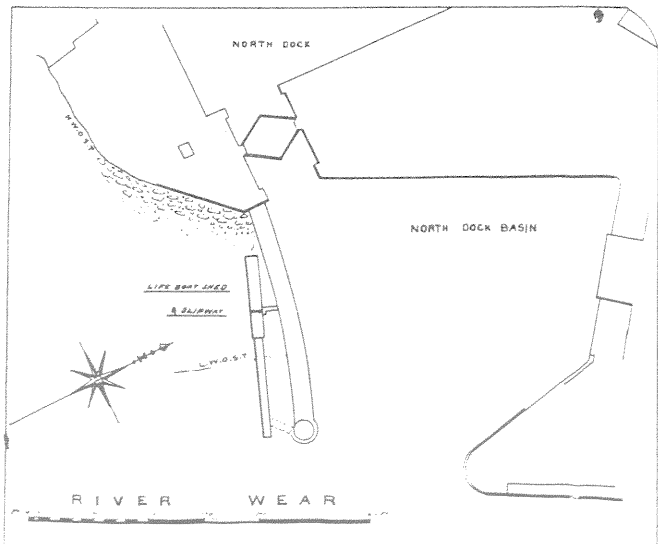

CROSS SECTION ON LINE A. B.

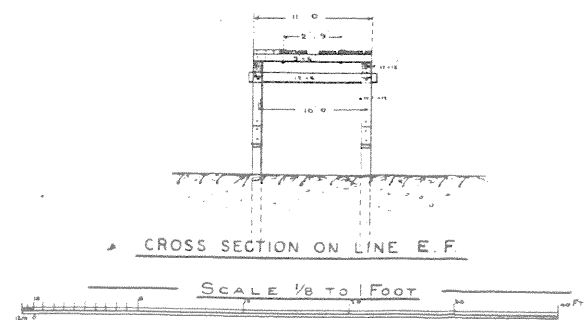

CROSS SECTION ON LINE E. F.

*W. Douglas*  
 A. M. C. E.  
 Engineer & Architect  
 R. N. Life Boat Inst.  
 23 March 1899